
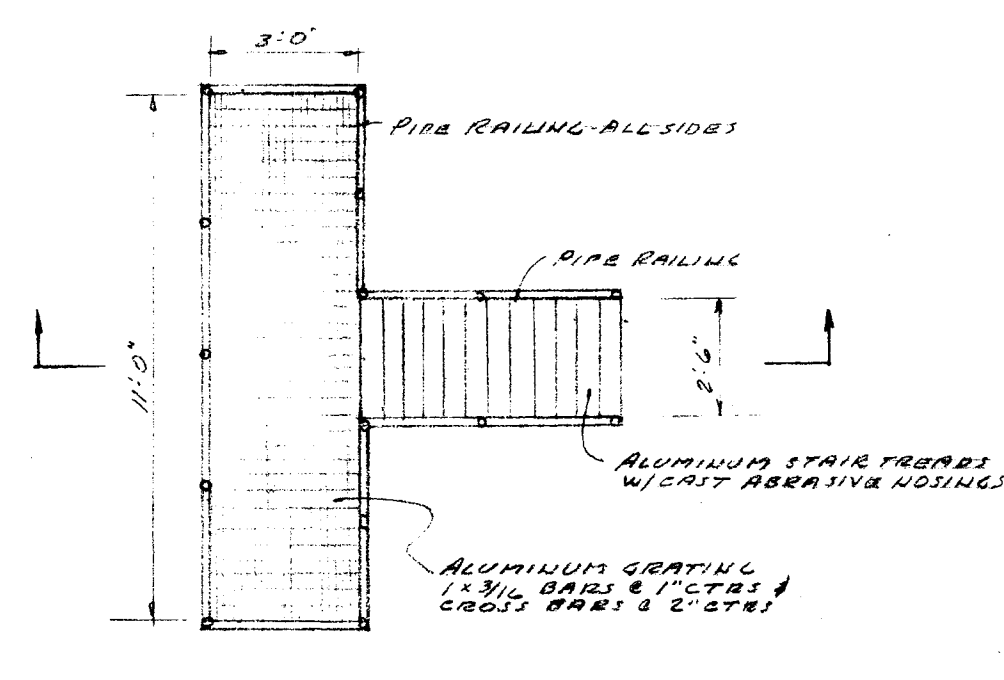
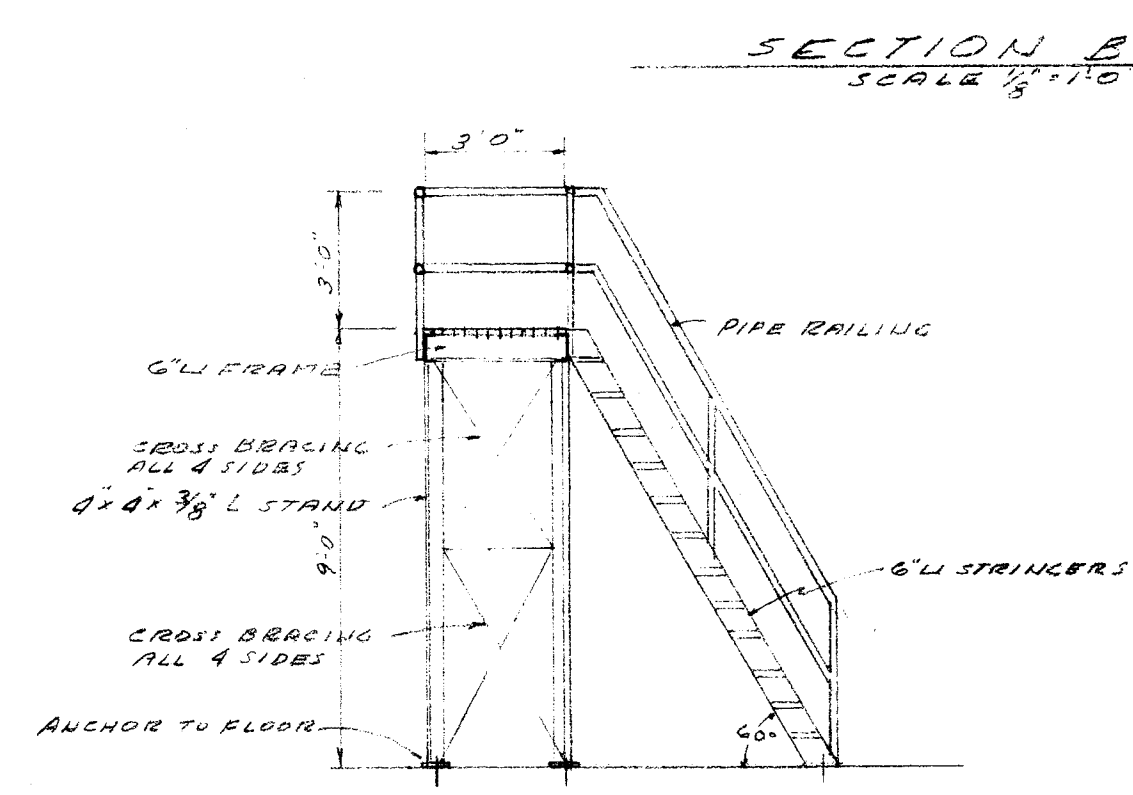
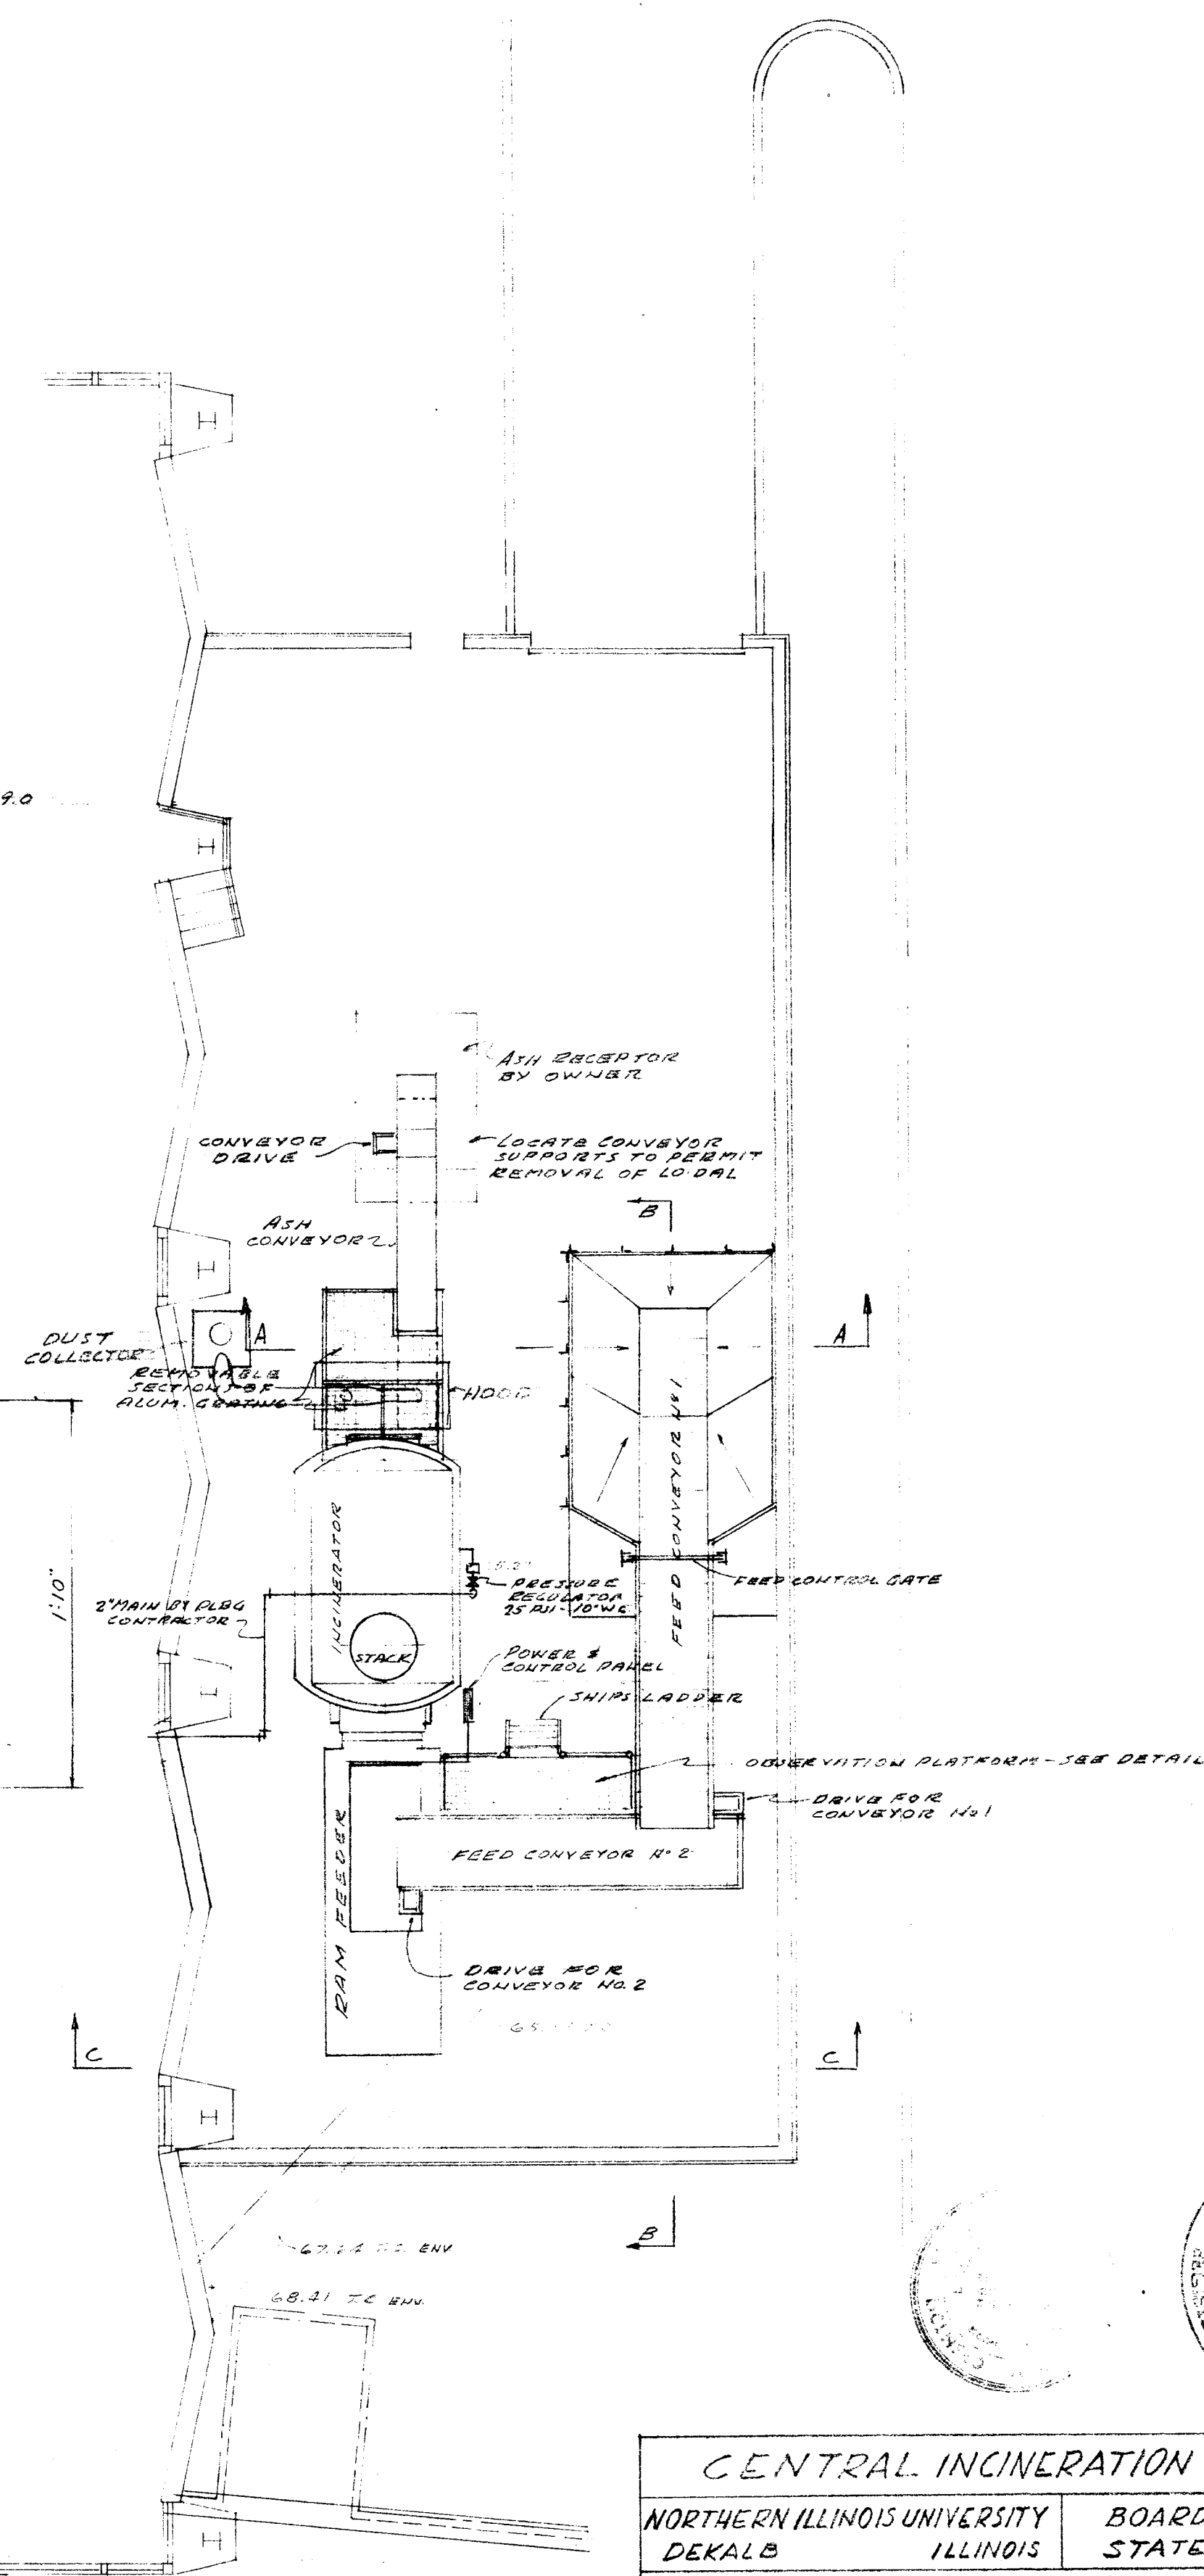
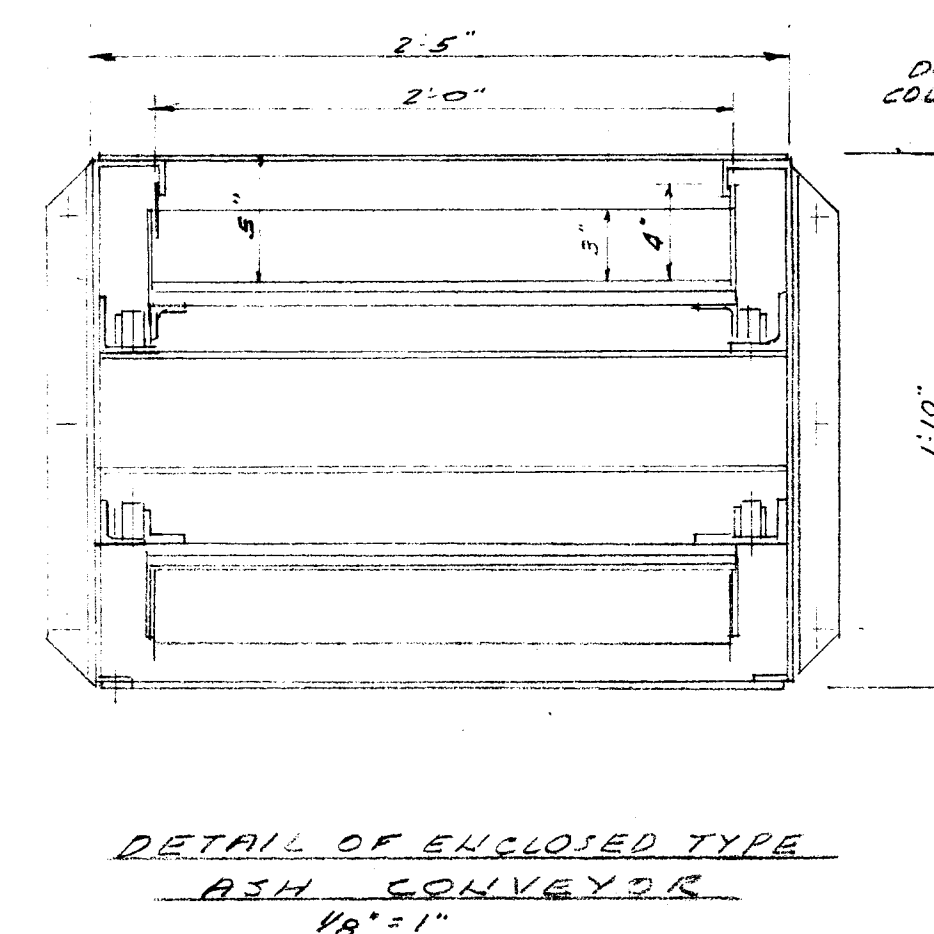
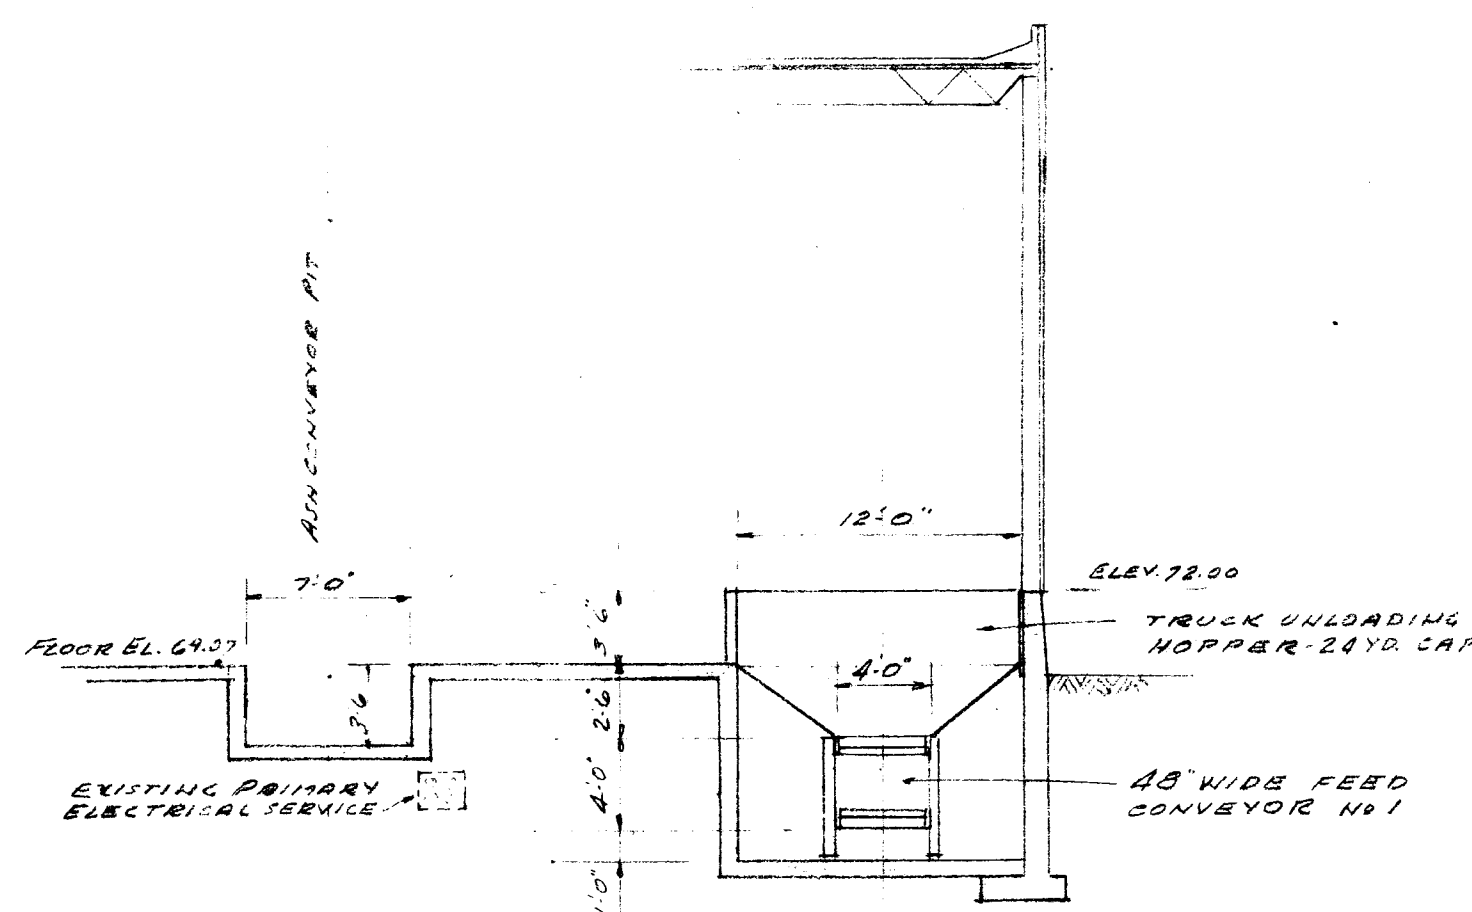


DETAILS OF ASH CONVEYOR, ASH PIT & HOPPER

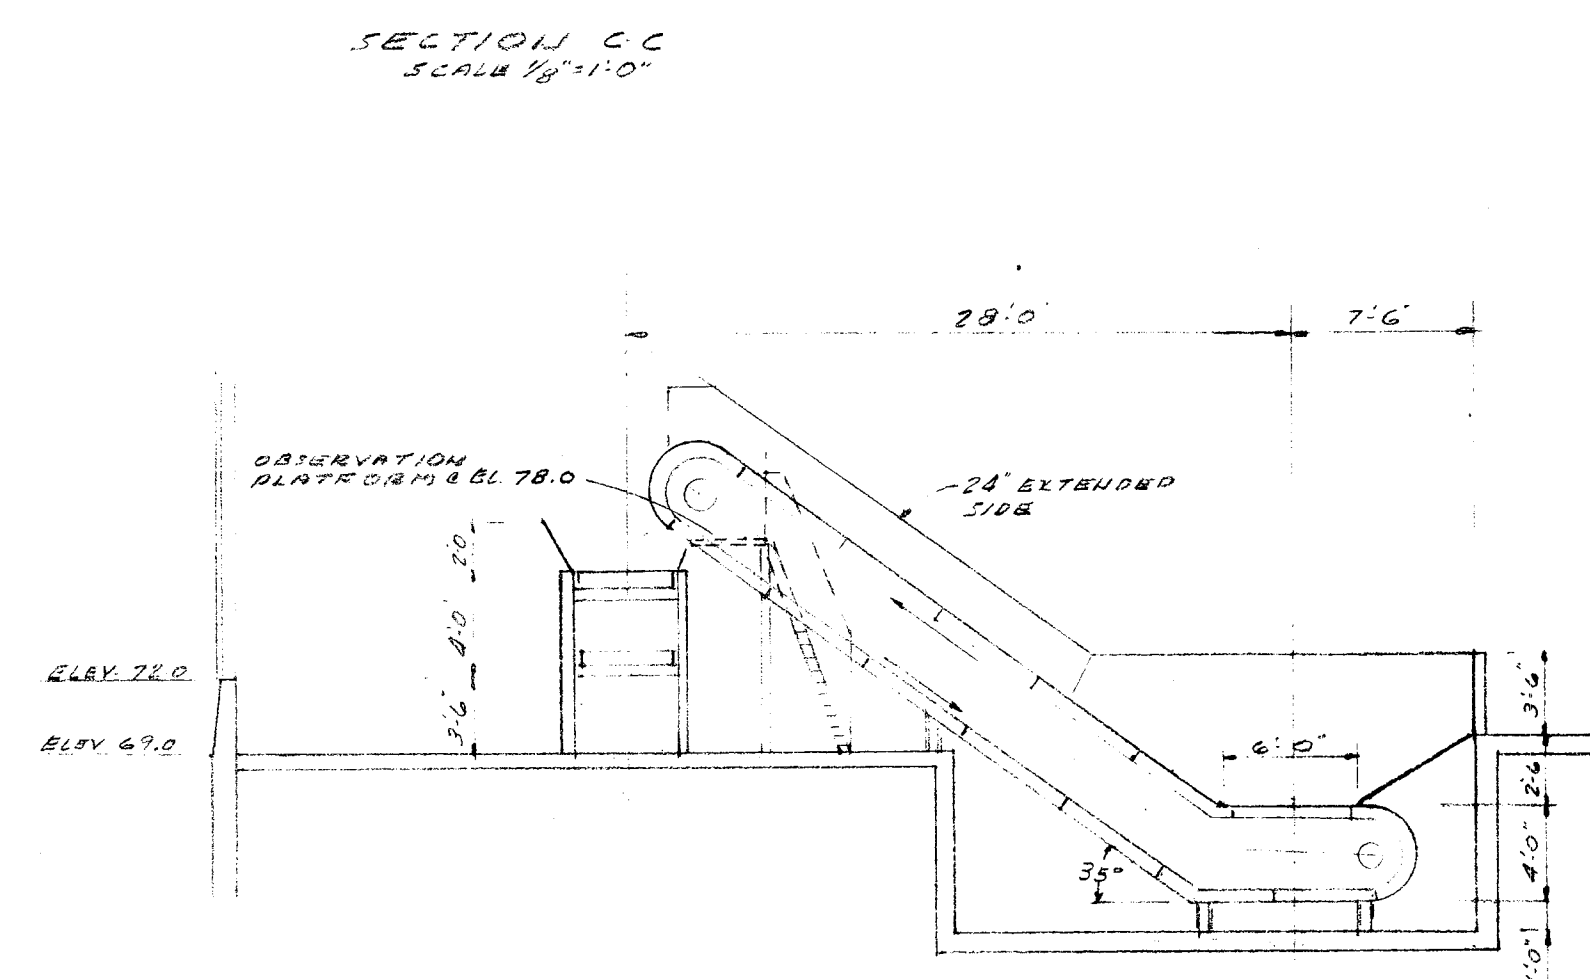

DETAILS OF OBSERVATION PLATFORM

CENTRAL INCINERATION PLANT			
NORTHERN ILLINOIS UNIVERSITY	DEKALB	ILLINOIS	BOARD OF REGENTS
BROWN, DAVIS, MULLINS & ASSOCIATES	CONSULTING ENGINEERS	CHAMPAIGN	ILLINOIS
EVANS ASSOCIATES	ARCHITECTS	BLOOMINGTON	ILLINOIS

CAPITAL DEVELOPMENT BOARD
216 EAST MONROE
SPRINGFIELD ILLINOIS 62701
PROJECT NO 27-204