

ASBESTOS INSPECTION REPORT

CDB PROJECT NUMBER - 910-010-078

STEVENSON EXPRESSWAY Illinois Department of Transportation

Building	CDB #
Maintenance Storage	D0140
Salt Storage Dome	D0145
Fuel Service Building	D0146
Equipment Storage Shed	D0147
Propane Storage Shed	D0149

**Joliet Road and First Avenue
McCook, Cook County, Illinois, 60525**

STATE OF ILLINOIS

CAPITAL DEVELOPMENT BOARD

SPRINGFIELD, ILLINOIS

BY:
CAPE ENVIRONMENTAL MANAGEMENT INC
91 NOLL STREET
WAUKEGAN, IL 60085
(847)336-4341

DATE OF
SUBMITTAL: 6-11-99

DATE SIGNED: 6-11-99
EXP. DATE: 12-31-2000
(A/E LICENSE)
IDPH LICENSE 100-3516

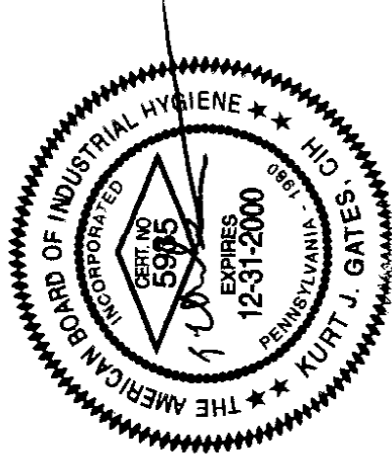
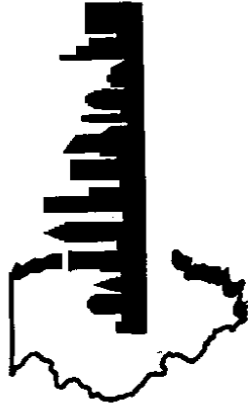



TABLE OF CONTENTS

<u>SECTION</u>	<u>TAB</u>	<u>PAGES</u>
I. Site Plan	I	1
II. Building	II	1
Cover		Page 1
Building Inventory Form 3		Page 2
Narrative Form 5		Page 3
Summary of Findings Form 6		Page 4
Maintenance Storage.....	CDB # D01401-4
Salt Storage Dome.....	CDB # D01451-4
Fuel Service Building.....	CDB # D01461-4
Equipment Storage Shed.....	CDB # D01471-4
Propane Storage Shed.....	CDB # D01491-4
III. Licenses and Accreditations	III	1-6


I. Site Plan

FACILITY KEY

- D0139 MAINTENANCE STORAGE
- D0140 MAINTENANCE STORAGE
- D0145 SALT DOME
- D0146 FUEL SERVICE BUILDING
- D0147 EQUIPMENT STORAGE
- D0149 PROPANE STORAGE

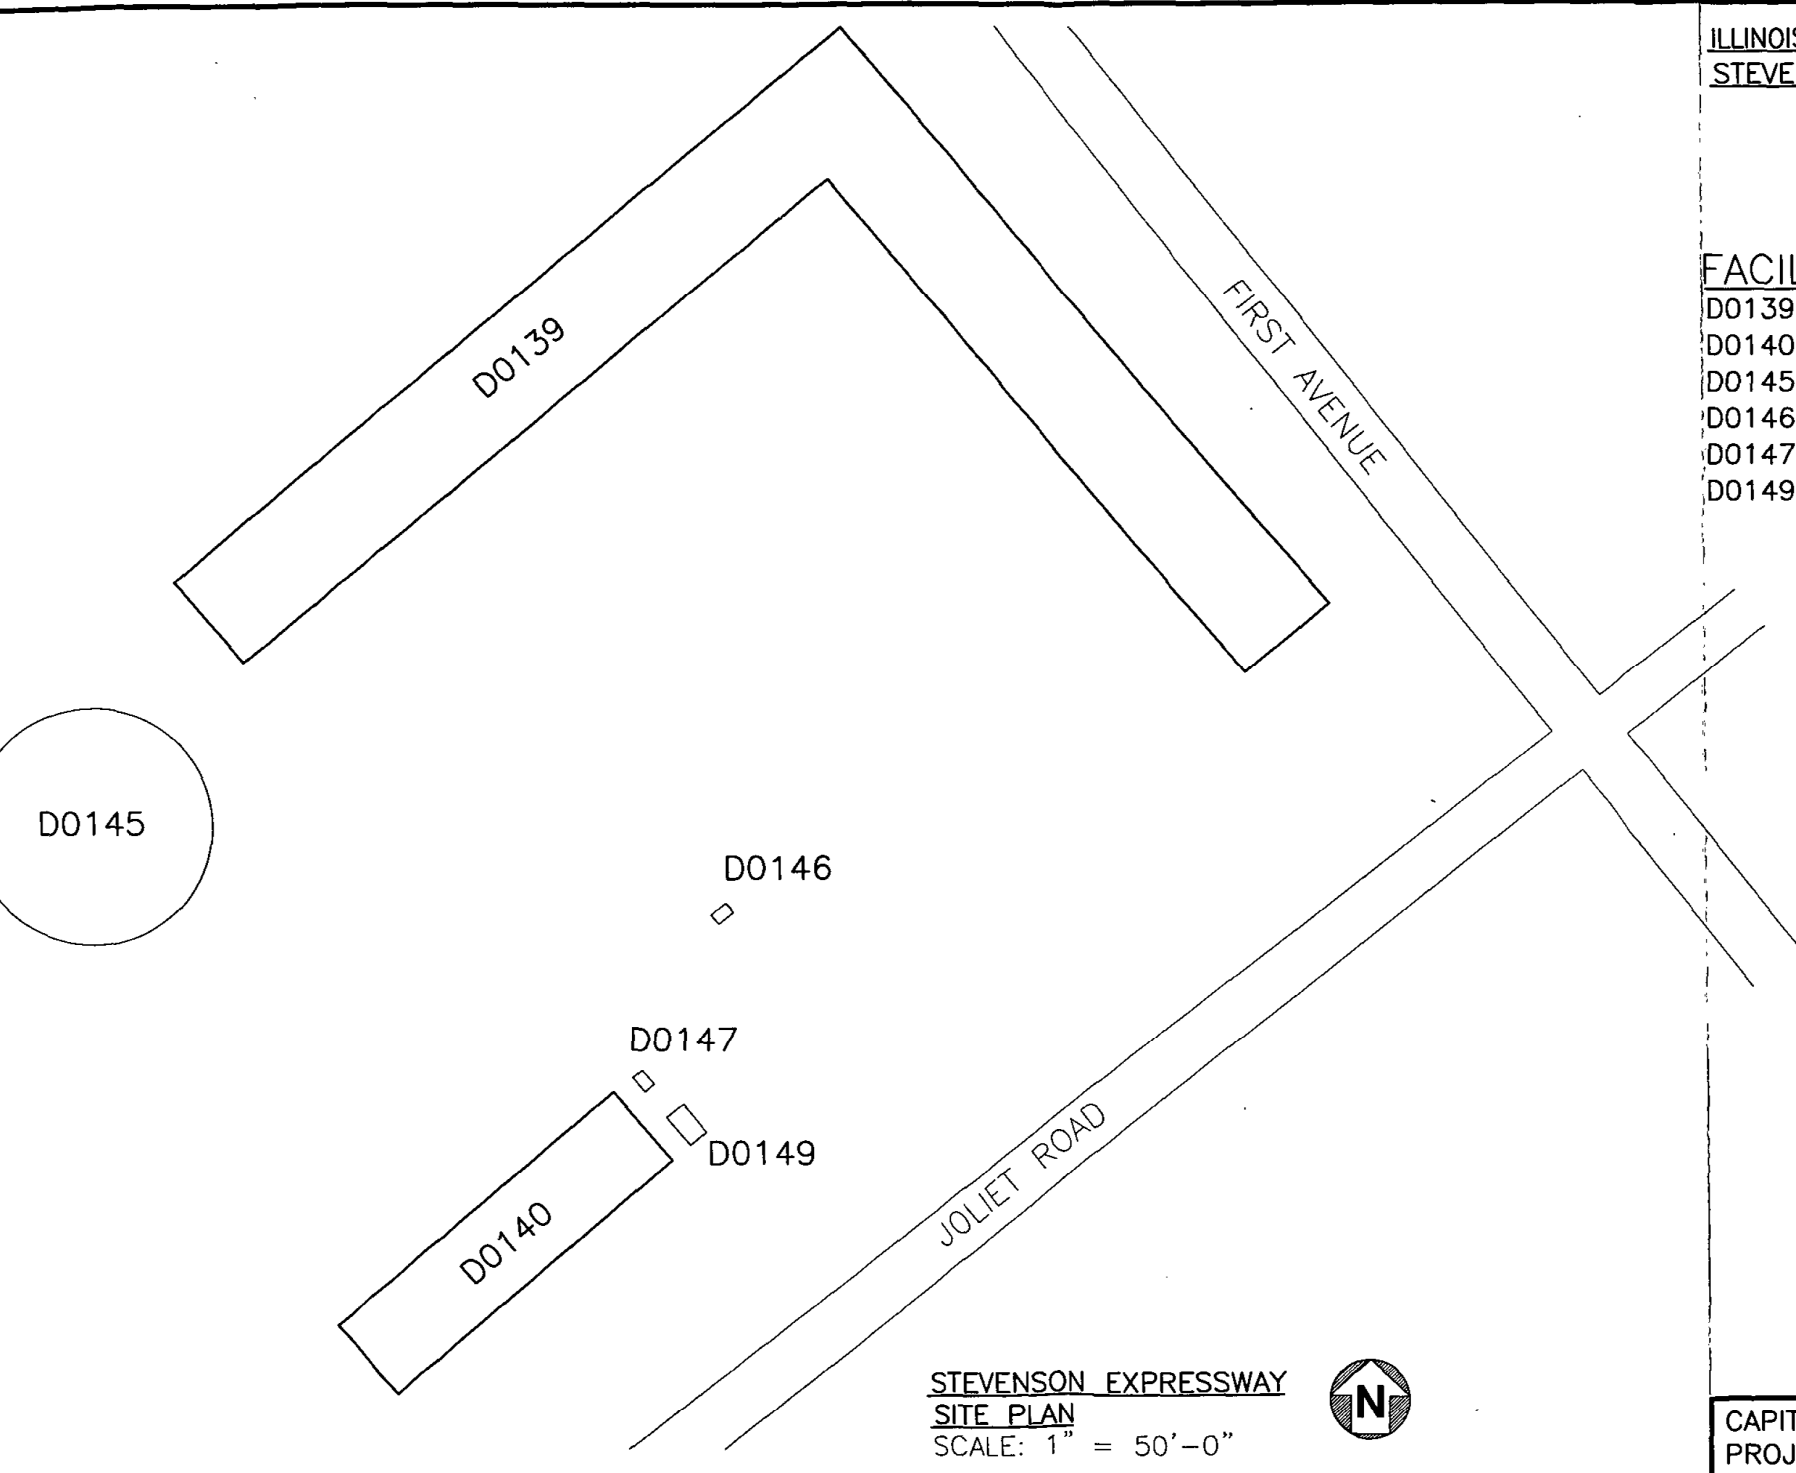

STEVENSON EXPRESSWAY
SITE PLAN
SCALE: 1" = 50'-0"

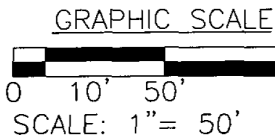

II. Buildings

Building	CDB #
Maintenance Storage	D0140
Salt Storage Dome	D0145
Fuel Service Building	D0146
Equipment Storage Shed	D0147
Propane Storage Shed	D0149

CDB# D0140

ASBESTOS INSPECTION REPORT

CDB PROJECT NUMBER – 910-010-078

STEVENSON EXPRESSWAY

Illinois Department of Transportation
Maintenance Storage

CDB # D0140

Joliet Road and First Avenue
McCook, Cook County, Illinois, 60525

STATE OF ILLINOIS

CAPITAL DEVELOPMENT BOARD

SPRINGFIELD, ILLINOIS

BY:

CAPE ENVIRONMENTAL MANAGEMENT INC
91 NOLL STREET
WAUKEGAN, IL 60085
(847) 336-4341

DATE OF
SUBMITTAL: _____

DATE SIGNED: _____
EXP. DATE: 12-31-2000
(A/E LICENSE)
IDPH LICENSE 100-3516



CAPITAL DEVELOPMENT BOARD BUILDING INVENTORY FORM 3

C.D.B. BUILDING NUMBER: D0140 BUILDING NAME: Maintenance Storage

USING AGENCY: Illinois Department of Transportation LOCATION: Stevenson Expressway

BLDG. ADDRESS: Joliet Road and First Avenue CITY: McCook

ZIP: 60525 COUNTY: Cook HOUSE/SENATE DISTRICT: 047/24

YEAR	GROSS SQ. FT.	TOTAL FLOORS	FLOORS BELOW GRADE
CONSTRUCTED: <u>1965</u>	<u>3,600</u>	<u>1</u>	<u>0</u>
USE OF BUILDING WHEN CONSTRUCTED (C):			
<u>Storage</u>	<u>Storage</u>	<u>CURRENT PRIMARY USE (P):</u>	<u>CURRENT SECONDARY USE (S)</u>
PREDOMINANT CONSTRUCTION TYPE: <u>Brick</u>			
FOR USING AGENCY USE ONLY:			
BUILDING NOTE:			
(FOR C.D.B. USE ONLY) ASBESTOS STATUS:			

Narrative

Cape Environmental Management Inc. (Cape) was contracted to conduct an Asbestos Survey at the Stevenson Expressway Illinois Department of Transportation Facility, located in McCook, Illinois.

The Illinois Department of Transportation Facility contains numerous buildings, which have various uses. Included in this report is asbestos survey information for the Maintenance Storage, CDB # D0140.

Cape performed the inspection phase of the asbestos survey on December 18, 1998. The building was constructed in 1965.

The building is a one-story structure consisting of 3,600 square feet used as storage. When in use, 2 people occupy the building. The building was constructed of brick. The roof was constructed of metal and is in good condition. No mechanical systems are present in the building. No non-suspect types of pipe insulation were found in the building. No major renovations have been conducted to the building.

No suspect asbestos containing materials were identified in the building.

SUMMARY OF FINDINGS

Inspection Phase I

Facility Name: Illinois Department of Transportation – Stevenson Expressway
CDB Bldg. Name & Number: Maintenance Storage CDB # D0140
CDB Project Number: 910-010-078

HOMOGENEOUS AREA	DESCRIPTION	QUANTITY	NUMBER SAMPLES RECOMMENDED	REMOVAL
NONE	N/A	N/A	N/A	N/A

No Suspect Asbestos Containing Materials identified in the building.

CDB# D0145

ASBESTOS INSPECTION REPORT

CDB PROJECT NUMBER – 910-010-078

STEVENSON EXPRESSWAY

Illinois Department of Transportation

Salt Storage Dome

CDB # D0145

Joliet Road and First Avenue
McCook, Cook County, Illinois, 60525

STATE OF ILLINOIS

CAPITAL DEVELOPMENT BOARD

SPRINGFIELD, ILLINOIS

BY:

CAPE ENVIRONMENTAL MANAGEMENT INC
91 NOLL STREET
WAUKEGAN, IL 60085
(847) 336-4341

DATE OF

SUBMITTAL: _____

DATE SIGNED: _____

EXP. DATE: 12-31-2000

(A/E LICENSE)

IDPH LICENSE 100-3516



CAPITAL DEVELOPMENT BOARD BUILDING INVENTORY FORM 3

C.D.B. BUILDING NUMBER: D0145 BUILDING NAME: Salt Storage Dome

USING AGENCY: Illinois Department of Transportation LOCATION: Stevenson Expressway

BLDG. ADDRESS: Joliet Road and First Avenue CITY: McCook

ZIP: 60525 COUNTY: Cook HOUSE/SENATE DISTRICT: 047/24

YEAR	GROSS SQ. FT.	TOTAL FLOORS	FLOORS BELOW GRADE
CONSTRUCTED: 1985	7,850	1	0
USE OF BUILDING WHEN CONSTRUCTED (C):			
CURRENT Storage	CURRENT Storage	CURRENT SECONDARY USE (S)	N/A
PREDOMINATE CONSTRUCTION TYPE:			
Wood			
FOR USING AGENCY USE ONLY:			
BUILDING NOTE:			
(FOR C.D.B. USE ONLY) ASBESTOS STATUS:			

Narrative

Cape Environmental Management Inc. (Cape) was contracted to conduct an Asbestos Survey at the Stevenson Expressway Illinois Department of Transportation Facility, located in McCook, Illinois.

The Illinois Department of Transportation Facility contains numerous buildings, which have various uses. Included in this report is asbestos survey information for the Salt Storage Dome, CDB # D0145.

Cape performed the inspection phase of the asbestos survey on December 18, 1998. The building was constructed in 1985.

The building is a one-story structure consisting of 7,850 square feet used as storage. When in use, 2 people occupy the building. The building was constructed of wood. The roof was constructed of wood and is in good condition. No mechanical systems are present in the building. No non-suspect types of pipe insulation were found in the building. No major renovations have been conducted to the building.

No suspect asbestos containing materials were identified in the building.

SUMMARY OF FINDINGS

Inspection Phase I

Facility Name: Illinois Department of Transportation – Stevenson Expressway
CDB Bldg. Name & Number: Salt Storage Dome CDB # D0145
CDB Project Number: 910-010-078

HOMOGENEOUS AREA	DESCRIPTION	QUANTITY	NUMBER SAMPLES RECOMMENDED	REMOVAL
NONE	N/A	N/A	N/A	N/A

No Suspect Asbestos Containing Materials identified in the building.

ASBESTOS INSPECTION REPORT

CDB PROJECT NUMBER – 910-010-078

STEVENSON EXPRESSWAY

Illinois Department of Transportation
Fuel Service Building
CDB # D0146

Joliet Road and First Avenue
McCook, Cook County, Illinois, 60525

STATE OF ILLINOIS

CAPITAL DEVELOPMENT BOARD

SPRINGFIELD, ILLINOIS

BY:

CAPE ENVIRONMENTAL MANAGEMENT INC
91 NOLL STREET
WAUKEGAN, IL 60085
(847) 336-4341

DATE OF

SUBMITTAL: _____

DATE SIGNED: _____

EXP. DATE: 12-31-2000

(A/E LICENSE)

IDPH LICENSE 100-3516



CAPITAL DEVELOPMENT BOARD BUILDING INVENTORY FORM 3

C.D.B. BUILDING NUMBER: D0146 **BUILDING NAME:** Fuel Service Building

USING AGENCY: Illinois Department of Transportation **LOCATION:** Stevenson Expressway

BLDG. ADDRESS: Joliet Road and First Avenue **CITY:** McCook

ZIP: 60525 **COUNTY:** Cook **HOUSE/SENATE DISTRICT:** 047/24

YEAR	GROSS SQ. FT.	TOTAL FLOORS:	FLOORS BELOW GRADE:
CONSTRUCTED: 1998	25	1	0
USE OF BUILDING WHEN CONSTRUCTED (C):			
Storage	Storage	Storage	Storage
PREDOMINATE CONSTRUCTION TYPE:			
Metal			
FOR USING AGENCY USE ONLY:			
BUILDING NOTE:			
(FOR C.D.B. USE ONLY) ASBESTOS STATUS:			

Narrative

Cape Environmental Management Inc. (Cape) was contracted to conduct an Asbestos Survey at the Stevenson Expressway Illinois Department of Transportation Facility, located in McCook, Illinois.

The Illinois Department of Transportation Facility contains numerous buildings, which have various uses. Included in this report is asbestos survey information for the Fuel Service Building, CDB #D0146.

Cape performed the inspection phase of the asbestos survey on December 18, 1998. The building was constructed in 1998.

The building is a one-story structure consisting of 25 square feet used as a fuel station. When in use, 2 people occupy the building. The building was constructed of metal. The roof was constructed of metal and is in good condition. No mechanical systems are present in the building. No non-suspect types of pipe insulation were found in the building. No major renovations have been conducted to the building.

No suspect asbestos containing materials were identified in the building.

SUMMARY OF FINDINGS

Inspection Phase I

Facility Name: Illinois Department of Transportation – Stevenson Expressway
CDB Bldg. Name & Number: Fuel Service Building CDB # D0146
CDB Project Number: 910-010-078

HOMOGENEOUS AREA	DESCRIPTION	QUANTITY	NUMBER SAMPLES RECOMMENDED	REMOVAL
NONE	N/A	N/A	N/A	N/A

No Suspect Asbestos Containing Materials identified in the building.

CDB# D0147

ASBESTOS INSPECTION REPORT

CDB PROJECT NUMBER – 910-010-078

STEVENSON EXPRESSWAY

Illinois Department of Transportation
Equipment Storage Shed
CDB # D0147

Joliet Road and First Avenue
McCook, Cook County, Illinois, 60525

STATE OF ILLINOIS

CAPITAL DEVELOPMENT BOARD

SPRINGFIELD, ILLINOIS

BY:

CAPE ENVIRONMENTAL MANAGEMENT INC
91 NOLL STREET
WAUKEGAN, IL 60085
(847) 336-4341

DATE OF

SUBMITTAL: _____

DATE SIGNED: _____

EXP. DATE: 12-31-2000
(A/E LICENSE)

IDPH LICENSE 100-3516



CAPITAL DEVELOPMENT BOARD BUILDING INVENTORY FORM 3

C.D.B. BUILDING NUMBER: D0147 **BUILDING NAME:** Equipment Storage Shed

USING AGENCY: Illinois Department of Transportation **LOCATION:** Stevenson Expressway

BLDG. ADDRESS: Joliet Road and First Avenue **CITY:** McCook

ZIP: 60525 **COUNTY:** Cook **HOUSE/SENATE DISTRICT:** 047/24

YEAR	GROSS SQ. FT.	TOTAL FLOORS	FLOORS
CONSTRUCTED: 1998	24	1	BELOW GRADE: 0
USE OF BUILDING WHEN CONSTRUCTED (C):			
<u>Storage</u>	CURRENT PRIMARY USE (P): <u>Storage</u>	CURRENT SECONDARY USE (S) <u>N/A</u>	
PREDOMINATE CONSTRUCTION TYPE: <u>Metal</u>			
FOR USING AGENCY USE ONLY:			
BUILDING NOTE:			
(FOR C.D.B. USE ONLY) ASBESTOS STATUS:			

Narrative

Cape Environmental Management Inc. (Cape) was contracted to conduct an Asbestos Survey at the Stevenson Expressway Illinois Department of Transportation Facility, located in McCook, Illinois.

The Illinois Department of Transportation Facility contains numerous buildings, which have various uses. Included in this report is asbestos survey information for the Equipment Storage Shed, CDB #D0147.

Cape performed the inspection phase of the asbestos survey on December 18, 1998. The building was constructed in 1998.

The building is a one-story structure consisting of 24 square feet used as storage. When in use, 2 people occupy the building. The building was constructed of metal. The roof was constructed of metal and is in good condition. No mechanical systems are present in the building. No non-suspect types of pipe insulation were found in the building. No major renovations have been conducted to the building.

No suspect asbestos containing materials were identified in the building.

SUMMARY OF FINDINGS

Inspection Phase I

Facility Name: Illinois Department of Transportation – Stevenson Expressway
CDB Bldg. Name & Number: Equipment Storage Shed CDB #D0147
CDB Project Number: 910-010-078

HOMOGENEOUS AREA	DESCRIPTION	QUANTITY	NUMBER SAMPLES RECOMMENDED	REMOVAL
NONE	N/A	N/A	N/A	N/A

No Suspect Asbestos Containing Materials identified in the building.

CDB# D0149

ASBESTOS INSPECTION REPORT

CDB PROJECT NUMBER – 910-010-078

STEVENSON EXPRESSWAY

Illinois Department of Transportation

Propane Storage Shed

CDB # D0149

Joliet Road and First Avenue

McCook, Cook County, Illinois, 60525

STATE OF ILLINOIS

CAPITAL DEVELOPMENT BOARD

SPRINGFIELD, ILLINOIS

BY:

CAPE ENVIRONMENTAL MANAGEMENT INC

91 NOLL STREET

WAUKEGAN, IL 60085

(847) 336-4341

DATE OF


SUBMITTAL: _____

DATE SIGNED: _____

EXP. DATE: 12-31-2000

(A/E LICENSE)

IDPH LICENSE 100-3516

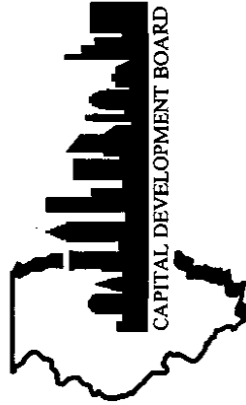

CAPITAL DEVELOPMENT BOARD BUILDING INVENTORY FORM 3

C.D.B. BUILDING NUMBER: D0149 **BUILDING NAME:** Propane Storage

USING AGENCY: Illinois Department of Transportation **LOCATION:** Stevenson Expressway

BLDG. ADDRESS: Joliet Road and First Avenue **CITY:** McCook

ZIP: 60525 **COUNTY:** Cook **HOUSE/SENATE DISTRICT:** 047/24

YEAR	CONSTRUCTED:	GROSS SQ. FT.	TOTAL FLOORS:	FLOORS BELOW GRADE:
1998	84	1	0	
USE OF BUILDING WHEN CONSTRUCTED (C):				
	<u>Storage</u>	CURRENT PRIMARY USE (P): <u>Storage</u>	CURRENT SECONDARY USE (S): <u>N/A</u>	
PREDOMINATE CONSTRUCTION TYPE: <u>Metal</u>				
FOR USING AGENCY USE ONLY:				
BUILDING NOTE:				
(FOR C.D.B. USE ONLY) ASBESTOS STATUS:				

Narrative

Cape Environmental Management Inc. (Cape) was contracted to conduct an Asbestos Survey at the Stevenson Expressway Illinois Department of Transportation Facility, located in McCook, Illinois.

The Illinois Department of Transportation Facility contains numerous buildings, which have various uses. Included in this report is asbestos survey information for the Propane Storage Shed, CDB #D0147.

Cape performed the inspection phase of the asbestos survey on December 18, 1998. The building was constructed in 1998.

The building is a one-story structure consisting of 84 square feet used as storage. When in use, 2 people occupy the building. The building was constructed of metal. The roof was constructed of metal and is in good condition. No mechanical systems are present in the building. No non-suspect types of pipe insulation were found in the building. No major renovations have been conducted to the building.

No suspect asbestos containing materials were identified in the building.

SUMMARY OF FINDINGS

Inspection Phase I

Facility Name: Illinois Department of Transportation – Stevenson Expressway
CDB Bldg. Name & Number: Propane Storage Shed CDB #D0149
CDB Project Number: 910-010-078

HOMOGENEOUS AREA	DESCRIPTION	QUANTITY	NUMBER SAMPLES RECOMMENDED	REMOVAL
NONE	N/A	N/A	N/A	N/A

No Suspect Asbestos Containing Materials identified in the building.

III. Licenses &
Accreditation's

**Moraine Valley Community College
Environmental Institute
AHERA Accreditation**

This certificate is awarded to

KURT GATES

In recognition of attending the required eight hour refresher course and successfully passing the written examination, attaining a score of 70 percent or greater, for accreditation as a:

Project Designer

<i>Course Date</i>	<i>Test Date</i>	<i>Expiration Date</i>	<i>Social Security #</i>	<i>Accreditation #</i>
November 3, 1998	November 3, 1998	November 2, 1999	159-58-8735	1198PDR005

This course is fully approved by the U.S. EPA only for purposes of accreditation under Title II of the Toxic Substances Control Act, 40 CFR part 763. This course is further approved by the Illinois Department of Public Health and the Indiana Department of Environmental Management.



**Moraine Valley
Community College**


10800 South 88th Avenue
Palos Hills, IL 60465-0937
708-974-6416
CM Points Awarded: 1.0

Instructional Coordinator

Mary Ann Cook

Mary Ann Cook

The
American Board of Industrial Hygiene[®]
ABIH[®]

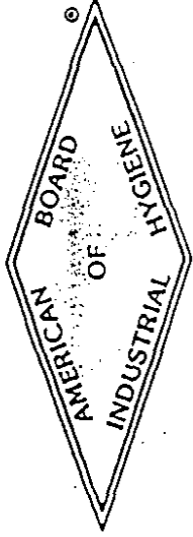

organized to improve the practice of Industrial Hygiene
proclaims that

Kurt J. Gates

having met all requirements through
education, experience, and examination,
is hereby certified in the

COMPREHENSIVE PRACTICE
of
INDUSTRIAL HYGIENE
and has the right to use the designations
CERTIFIED INDUSTRIAL HYGIENIST

CIH


July 7, 1993
date

Frank H. Gell
Chairman ABIH

5935

certificate
number

Mary Ann
Secretary ABIH

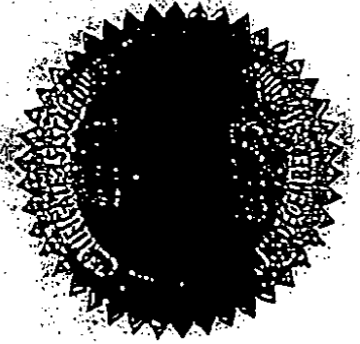

MIDWEST ASBESTOS INFORMATION CENTER



Certifies that

Nicholas S. Briglio

321-66-4721

Has Attended the Continuing Education Course

BUILDING INSPECTION

(Accredited under AHERA by EPA)

Which has been fully approved and accredited by the Illinois
Department of Public Health

and Successfully Passed the Competency Exam

With a minimum score of at least 70 %

Date of Issuance 11/28/90
Date of Expiration 11/28/91

COURSE DATE: 11/26/90 TO 11/28/90

DATE OF EXAMINATION : 11/28/90



Director
Andrew K. Gordon
Continuing Education

Dean
Jack A. Savory MD
School of Public Health

Moraine Valley Community College
 Environmental Institute
 AHERA Accreditation

This certificate is awarded to


NICKOLAS S. BRIGLIO

In recognition of attending the required four-hour refresher course and successfully passing the written examination, attaining a score of 70 percent or greater, for accreditation as a:

Building Inspector

Course Dates	Test Date	Expiration Date	Social Security #	Accreditation #
April 22, 1997	April 22, 1997	April 21 1998	321-66-4721	497IR006

This course is fully approved by the U.S. EPA only for purposes of accreditation under Title II of the Toxic Substances Control Act, 40 CFR part 763. This course is further approved by the Illinois Department of Public Health and the Indiana Department of Environmental Management.

 Moraine Valley Community College
 10900 South 88th Avenue
 Polos Hills, IL 60465-0937
 (708) 974-5735

Bill Wendt
 Bill Wendt
 Director



State of Illinois A 86367
 Department of Public Health

LICENSE, PERMIT, CERTIFICATION, REGISTRATION

The person, firm or corporation whose name appears on this certificate has complied with the provisions of the Illinois Statutes and/or rules and regulations and is hereby authorized to engage in the activity as indicated below.

JOHN R. LUMPKIN, M.D.
 DIRECTOR

Issued under the authority of
 The State of Illinois
 Department of Public Health

EXPIRATION DATE 05/15/99	CATEGORY 5319	I.D. NUMBER 100-3516
NICKOLAS BRIGLIO MANAGEMENT PLANNER PROJECT MANAGER INSPECTOR AIR SAMPLING PROFESSIONAL		

BUSINESS ADDRESS

ALTERING THIS CERTIFICATE MAY RESULT IN LEGAL ACTION

NICKOLAS BRIGLIO
 7903 WESTWOOD DRIVE
 ELWOOD PARK IL 60635

THIS LICENSE IS NOT VALID IF YOUR IDPH
 REFRESHER COURSE CERTIFICATE IS NOT CURRENT

Printed by Authority of the State of Illinois 2/91 ©

State of Illinois A 86367
 Department of Public Health
 LICENSE, PERMIT, CERTIFICATION, REGISTRATION
 ASBESTOS PROFESSIONAL LICENSE

EXPIRATION DATE 05/15/99	CATEGORY 5319	I.D. NUMBER 100-3516
-----------------------------	------------------	-------------------------

NICKOLAS BRIGLIO
 MANAGEMENT PLANNER
 PROJECT MANAGER
 INSPECTOR AIR SAMPLING PROFESSIONAL



State of Illinois A 86261
 Department of Public Health

LICENSE, PERMIT, CERTIFICATION, REGISTRATION

The person, firm or corporation whose name appears on this certificate has complied with the provisions of the Illinois Statutes and/or rules and regulations and is hereby authorized to engage in the activity as indicated below.

JOHN R. LUMPKIN, M.D.
 DIRECTOR

Issued under the authority of
 The State of Illinois
 Department of Public Health

EXPIRATION DATE 05/15/99	CATEGORY 5319	I.D. NUMBER 100-0269
KURT GATES MANAGEMENT PLANNER PROJECT DESIGNER PROJECT MANAGER INSPECTOR AIR SAMPLING PROFESSIONAL		

BUSINESS ADDRESS

ALTERING THIS CERTIFICATE MAY RESULT IN LEGAL ACTION
 KURT
 6949 MORGAN COURT
 GURNEE IL 60031

THIS LICENSE IS NOT VALID IF YOUR IDPH
 REFRESHER COURSE CERTIFICATE IS NOT CURRENT

Printed by Authority of the State of Illinois • 2/91 •

