



1 FURNITURE PLAN – THIRD FLOOR – PHASE 2
F-2 SCALE: 1/4" = 1'-0"

- GENERAL NOTES:**
- EXISTING FURNITURE PLAN DONE BY OTHERS.
 - ALL FURNITURE NOT TAGGED TO BE PROVIDED AND INSTALLED BY OTHERS.
 - ALL WORKSURFACES TO BE MOUNTED BETWEEN 29"H – 30"H.
 - ALL UPPER STORAGE TO BE ALIGNED WITH THE TOP OF THE 66"H PANEL.
 - ALL WORKSTATIONS WITH SLIDING DOOR, MUST HAVE TRACK SECURED TO THE FLOOR.

LEGEND:

- POWER POLE LOCATION
- POWER & DATA RECEPTACLE LOCATION
- NEW FURNITURE IDENTIFICATION TAG INDICATES TOTAL QTY
- PANEL WIDTH
- PANEL HEIGHT
- PANEL TYPE

PANEL LEGEND:

- FROSTED GLASS STACK
- POWERED SYSTEMS PANEL
- NON-POWERED SYSTEMS PANEL
- POWER POLE IDENTIFICATION
- POWER/DATA IDENTIFICATION
- PANEL TYPE 1
- PANEL TYPE 2
- PANEL TYPE 3




LOUER FACILITY PLANNING, Inc.
Furniture for Changing Spaces
14000 S. 26th Ave., Suite 100
Cottonwood, Arizona 86204
Phone: 618.344.9800
Fax: 618.344.9820
www.louerfp.com

SIUE
SCIENCE BUILDING TEMPORARY OFFICES

FURNITURE PLAN – PHASE 2

DATE		ISSUE	SHEET #:
06/06/19		ISSUED FOR REVIEW	F-2 OF 5
06/14/19		ISSUED FOR CONTRACT	
07/31/19		REVISED FOR INSTALLATION	
08/19/19		ISSUED FOR RECORD	
DESIGNED BY: - DRAWN BY: EW CHECKED BY: JL/VP			

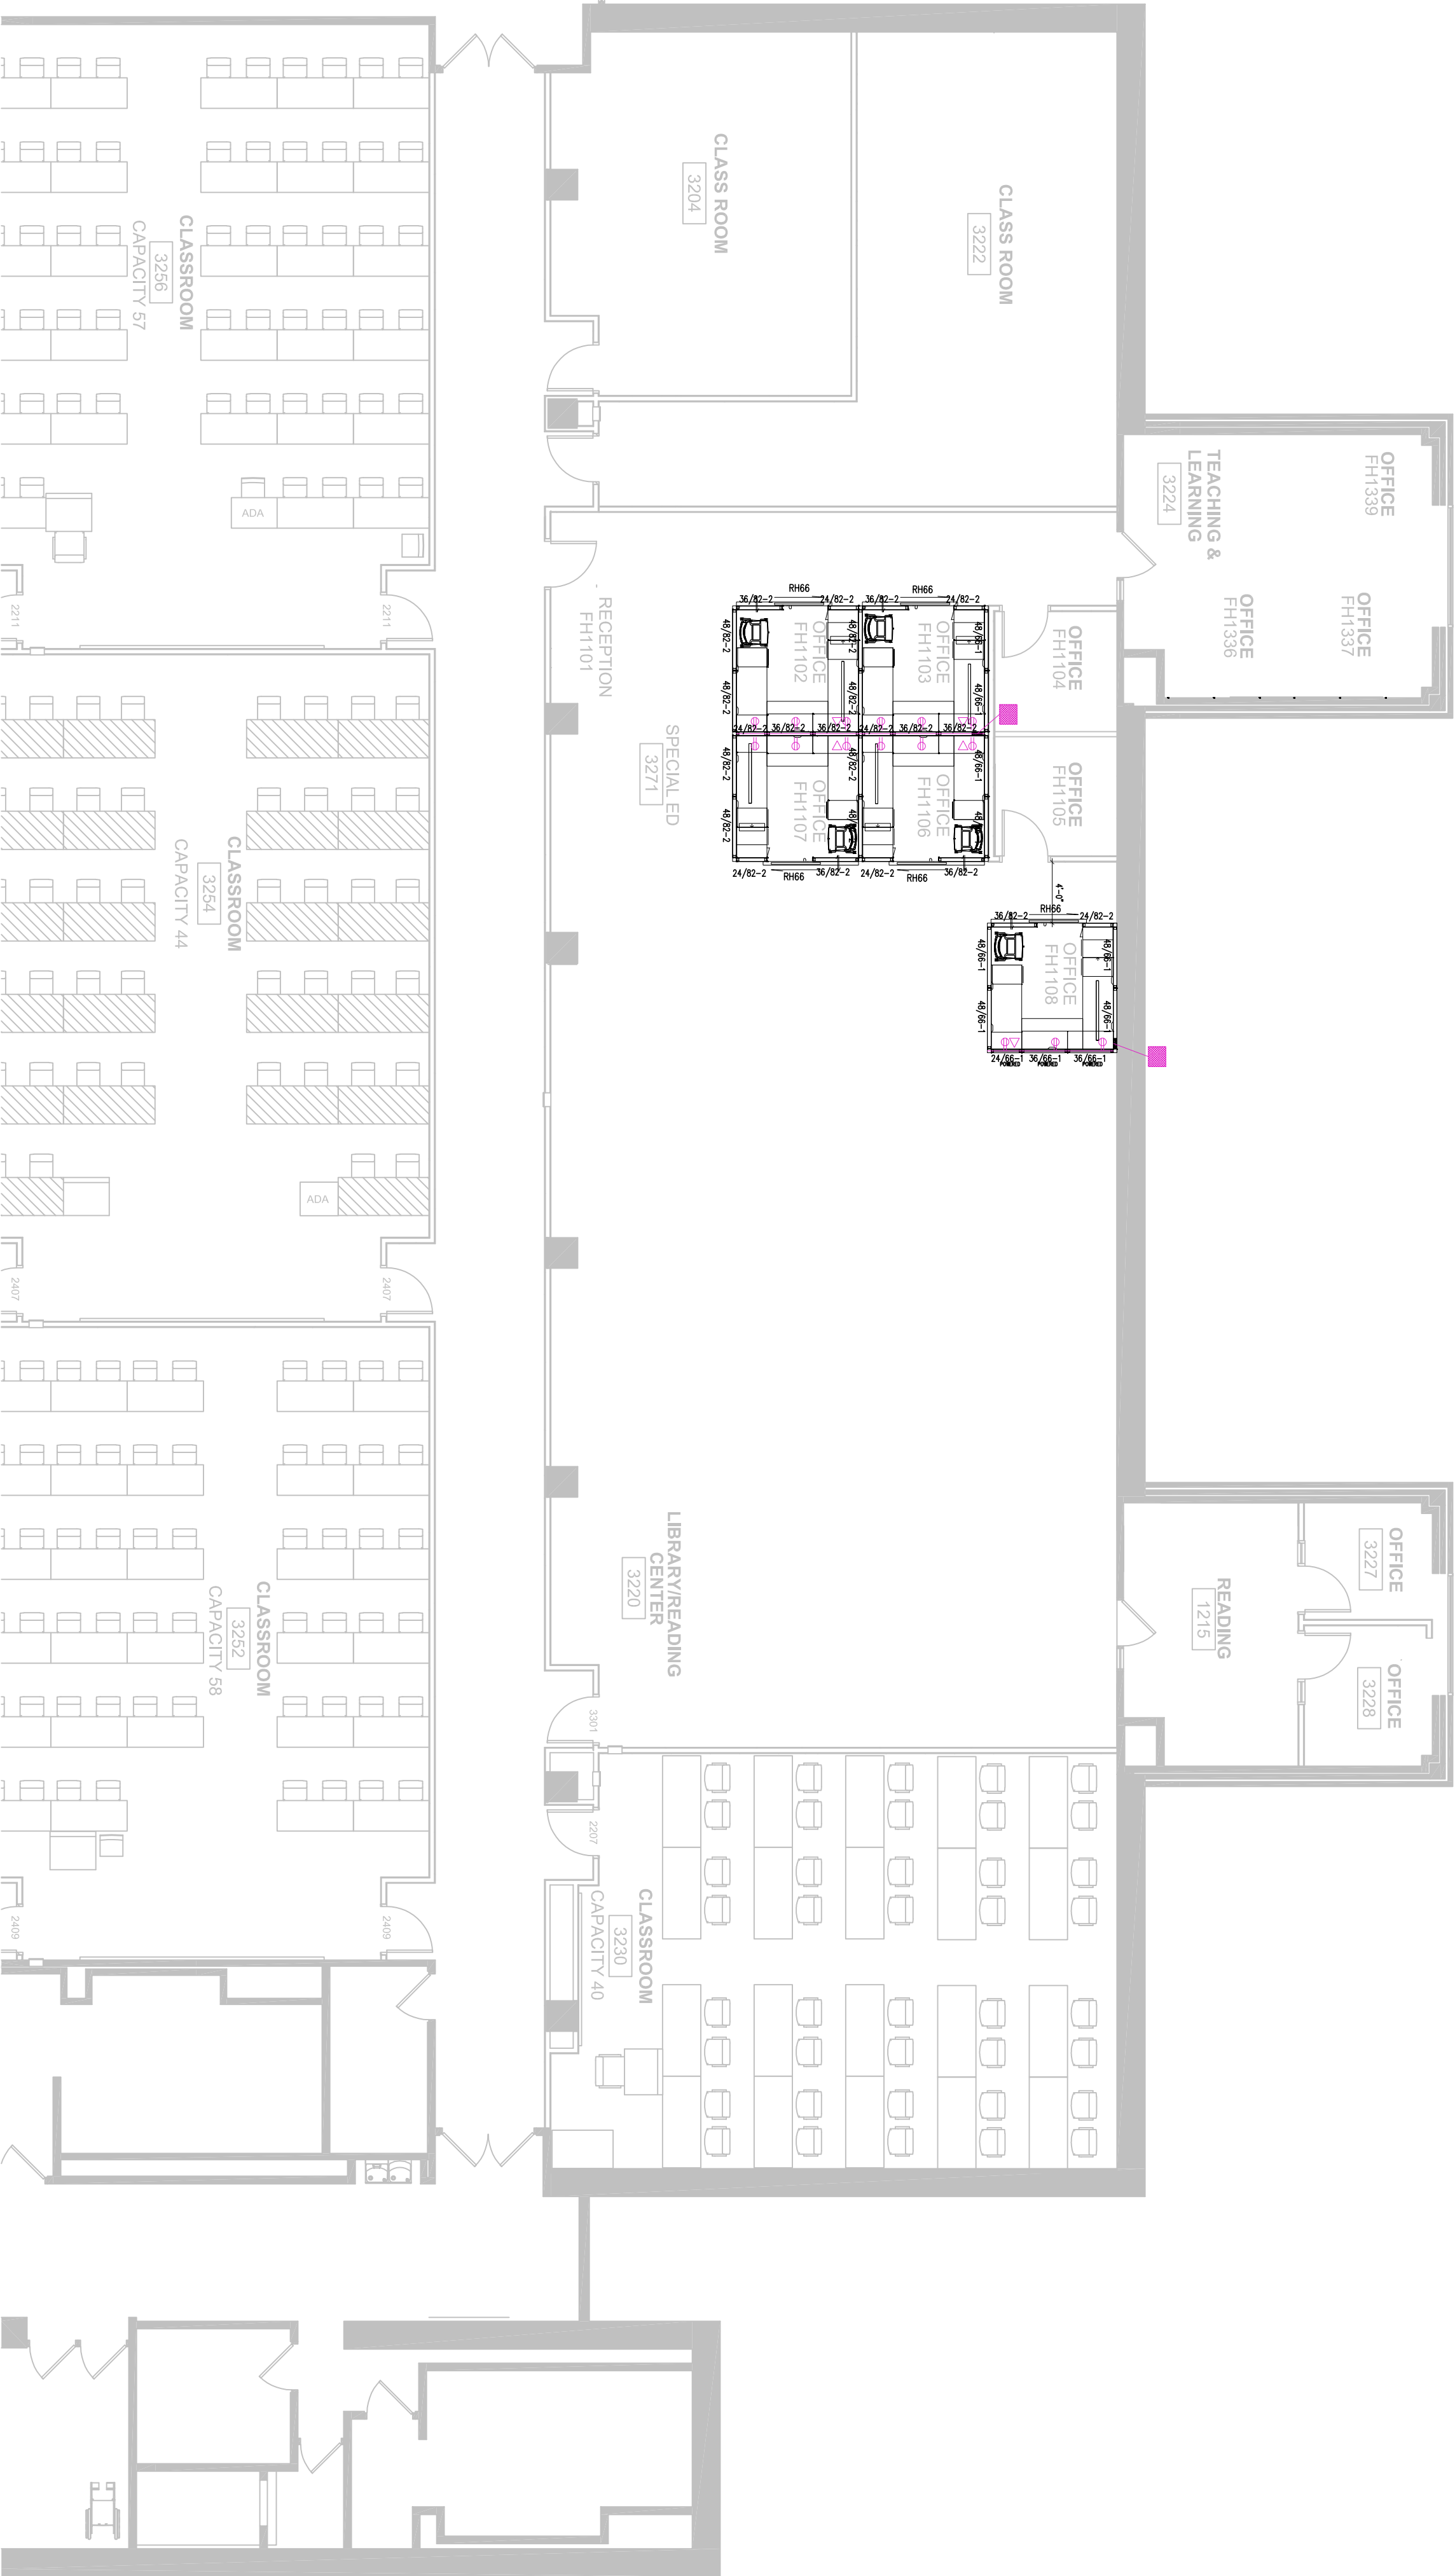

1 FURNITURE PLAN – THIRD FLOOR – PHASE 2
F-4 SCALE: 1/8" = 1'-0"

- GENERAL NOTES:**
- EXISTING FURNITURE PLAN DONE BY OTHERS.
 - ALL FURNITURE NOT TAGGED TO BE PROVIDED AND INSTALLED BY OTHERS.
 - ALL WORKSURFACES TO BE MOUNTED BETWEEN 29"H – 30"H.
 - ALL UPPER STORAGE TO BE ALIGNED WITH THE TOP OF THE 66"H PANEL.
 - ALL WORKSTATIONS WITH SLIDING DOOR, MUST HAVE TRACK SECURED TO THE FLOOR.

- LEGEND:**
- POWER POLE LOCATION
 - POWER & DATA RECEPTACLE LOCATION
 - NEW FURNITURE IDENTIFICATION TAG INDICATES TOTAL QTY
 - PANEL WIDTH
 - PANEL HEIGHT
 - PANEL TYPE
 - DOOR IDENTIFICATION TAG HANDIENESS
 - FROSTED GLASS STACK
 - POWERED SYSTEMS PANEL
 - NON POWERED SYSTEMS PANEL
 - POWER POLE IDENTIFICATION
 - POWER/DATA IDENTIFICATION

- PANEL LEGEND:**
- PANEL TYPE 1
 - PANEL TYPE 2
 - PANEL TYPE 3


LOUER FACILITY PLANNING, Inc.
Furniture for Changing Spaces
14000 Highway 100, Suite 100
Columbiaville, IN 46034
Phone: 618.344.9620
Fax: 618.344.9620
www.louerfp.com

SUE

SCIENCE BUILDING TEMPORARY OFFICES

FURNITURE PLAN – PHASE 2

DATE	ISSUE	SHEET #
06/06/19	ISSUED FOR REVIEW	
06/14/19	ISSUED FOR CONTRACT	
08/19/19	ISSUED FOR RECORD	
	DESIGNED BY: -	F-4
	DRAWN BY: EW	
	CHECKED BY: JH/VP	OF 5

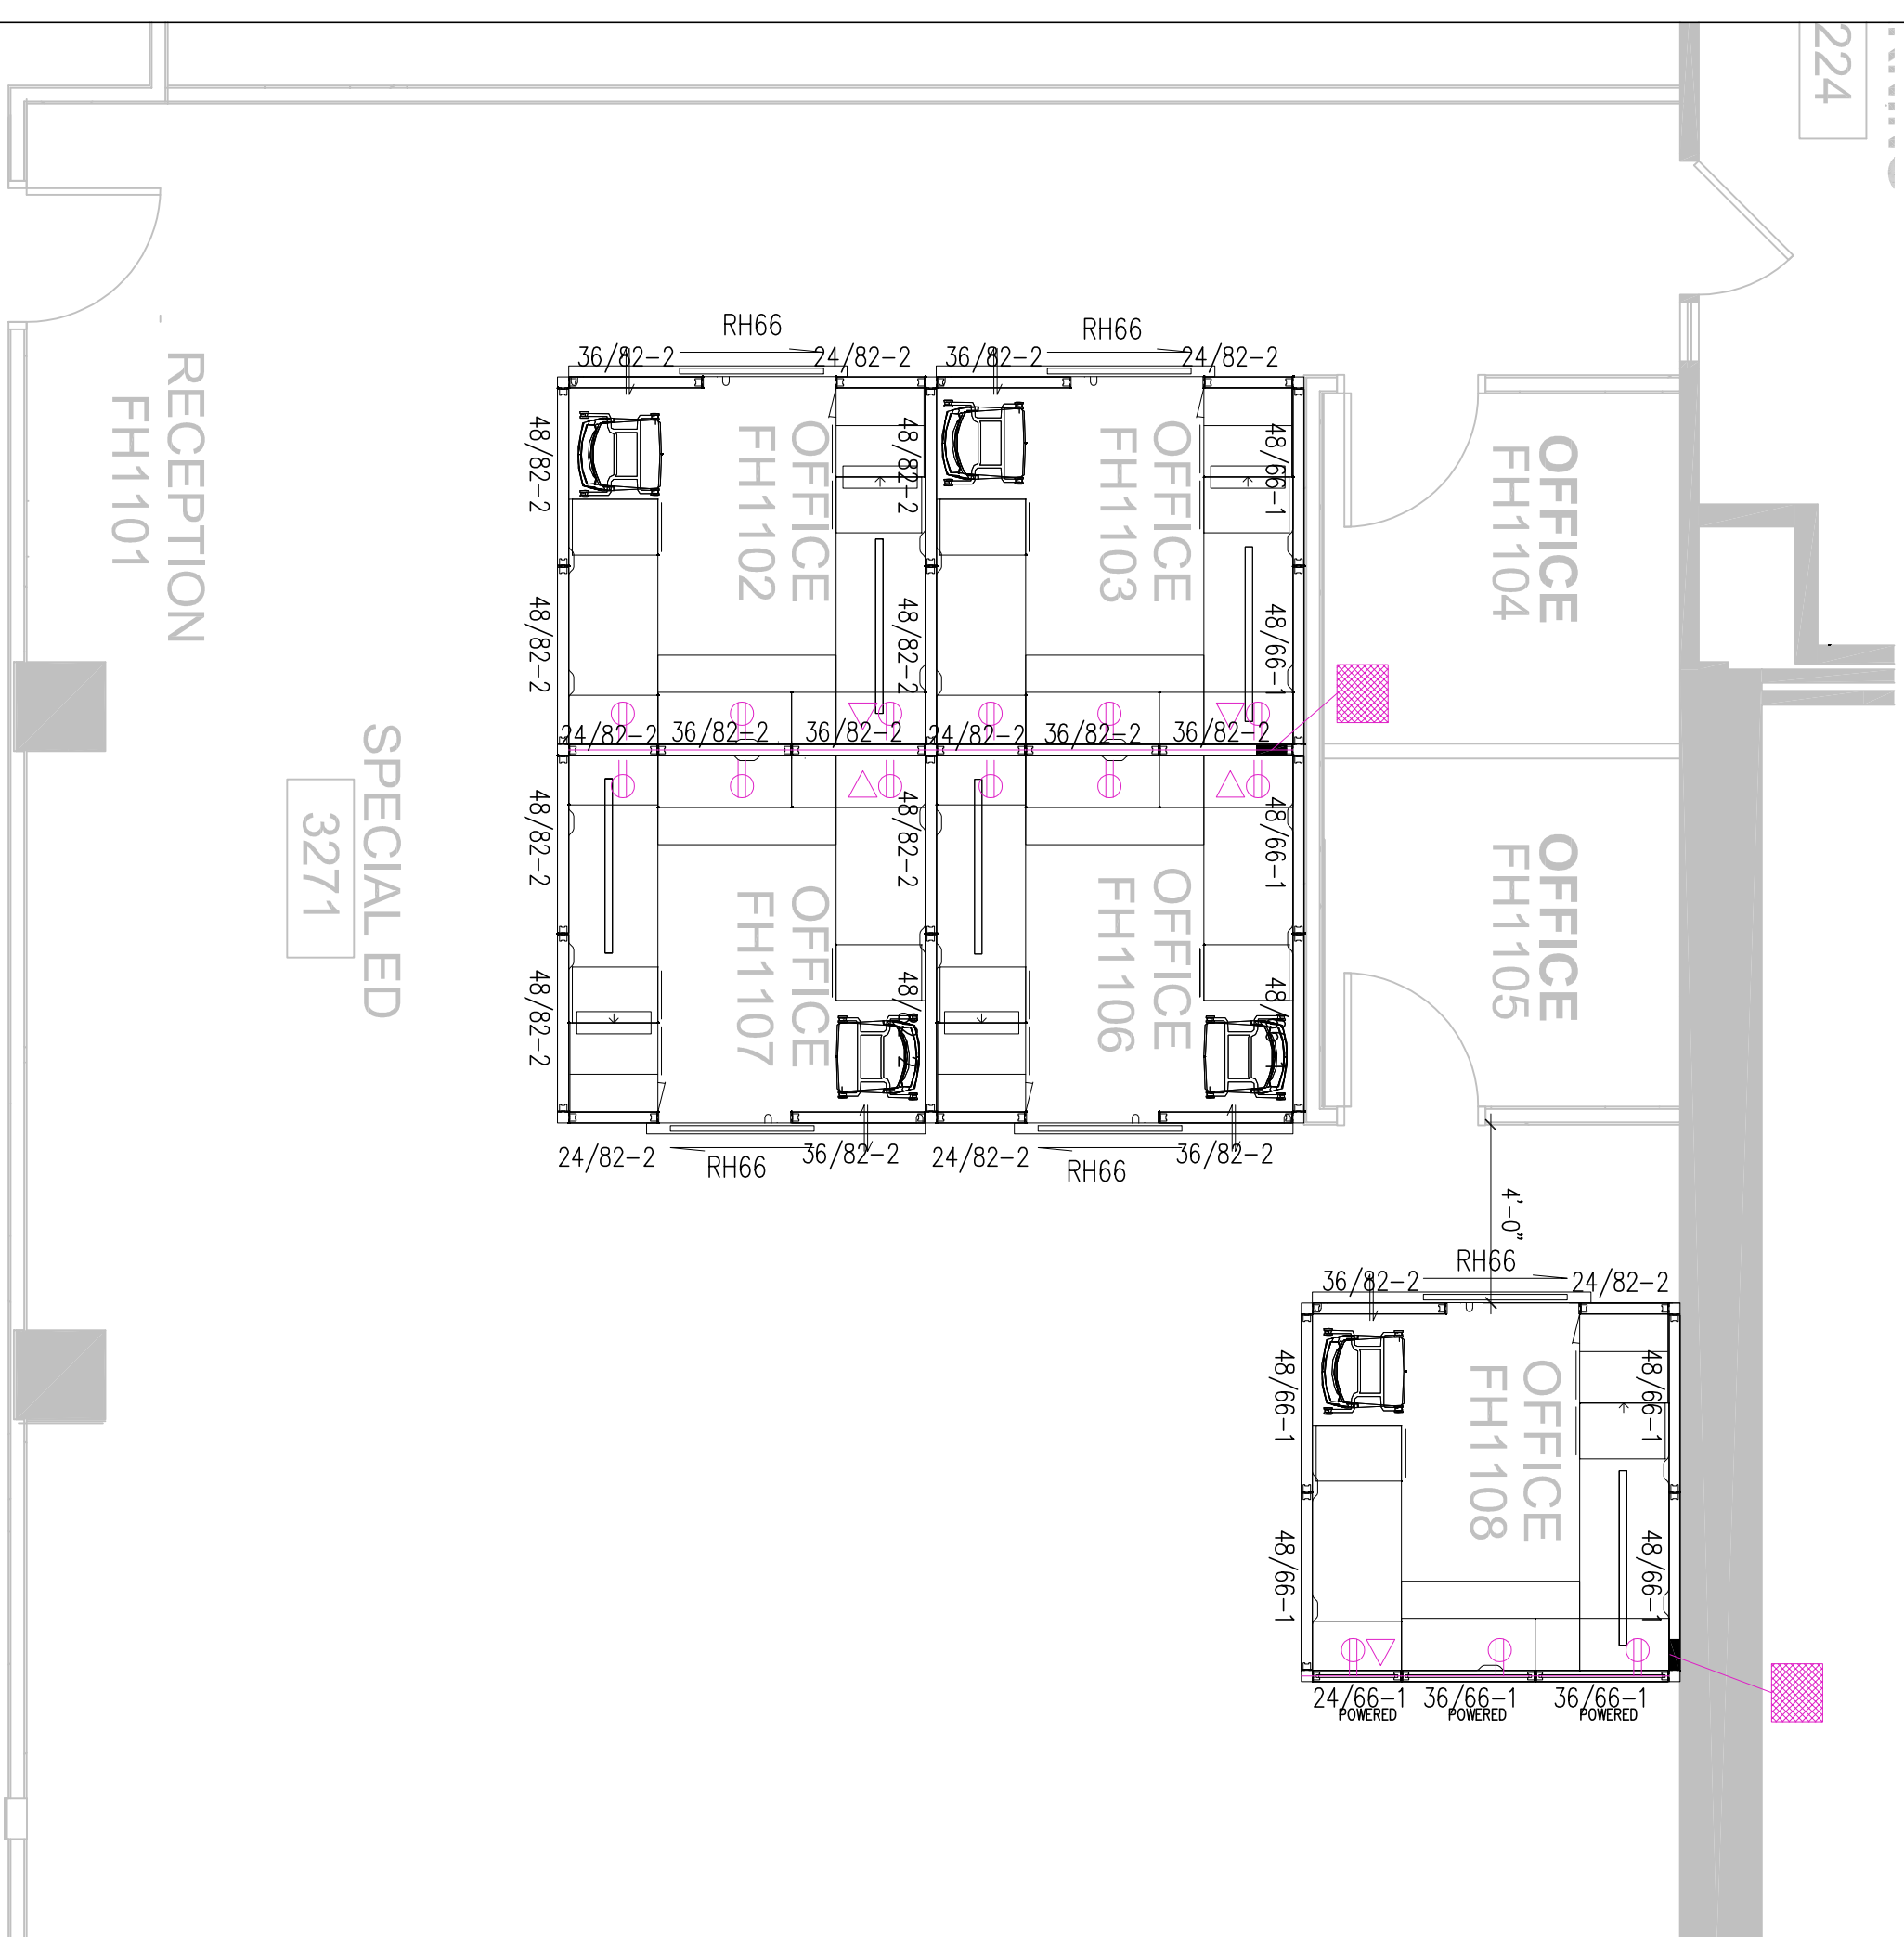

1 FURNITURE PLAN – THIRD FLOOR – PHASE 2
F-5 SCALE: 1/4" = 1'-0"

GENERAL NOTES:

- EXISTING FURNITURE PLAN DONE BY OTHERS.
- ALL FURNITURE NOT TAGGED TO BE PROVIDED AND INSTALLED BY OTHERS.
- ALL WORKSURFACES TO BE MOUNTED BETWEEN 29"H – 30"H.
- ALL UPPER STORAGE TO BE ALIGNED WITH THE TOP OF THE 66"H PANEL.
- ALL WORKSTATIONS WITH SLIDING DOOR, MUST HAVE TRACK SECURED TO THE FLOOR.

LEGEND:

- POWER POLE LOCATION
- POWER & DATA RECEPTACLE LOCATION
- NEW FURNITURE IDENTIFICATION TAG INDICATES TOTAL QTY
- PANEL WIDTH
- PANEL HEIGHT
- PANEL TYPE

2 FURNITURE PLAN – THIRD FLOOR – PHASE 2
F-5 SCALE: 1/4" = 1'-0"

PANEL LEGEND:

- FROSTED GLASS STACK
- POWERED SYSTEMS PANEL
- NON POWERED SYSTEMS PANEL
- POWER POLE IDENTIFICATION
- POWER/DATA IDENTIFICATION
- DOOR IDENTIFICATION TAG
- DOOR HEIGHT
- HANDEDNESS



LOUER FACILITY PLANNING, Inc.
Furniture for Changing Spaces
1400
Collinsville, Illinois 62234
Phone: 618.344.9810
Fax: 618.344.9820
www.louerfp.com

SUE

SCIENCE BUILDING TEMPORARY OFFICES

FURNITURE PLAN – PHASE 2

DATE	ISSUE	SHEET #
06/06/19	ISSUED FOR REVIEW	
06/14/19	ISSUED FOR CONTRACT	
08/19/19	ISSUED FOR RECORD	
	DESIGNED BY: -	F-5
	DRAWN BY: EW	
	CHECKED BY: JL/VP	OF 5